


Legend

- █ = Existing School Keep Clear markings to be operational between Mon-Fri, 8-9am and 2:30-3:30pm
- █ = Proposed No Waiting at Any Time restrictions
- █ = Existing No Waiting at Any Time restrictions

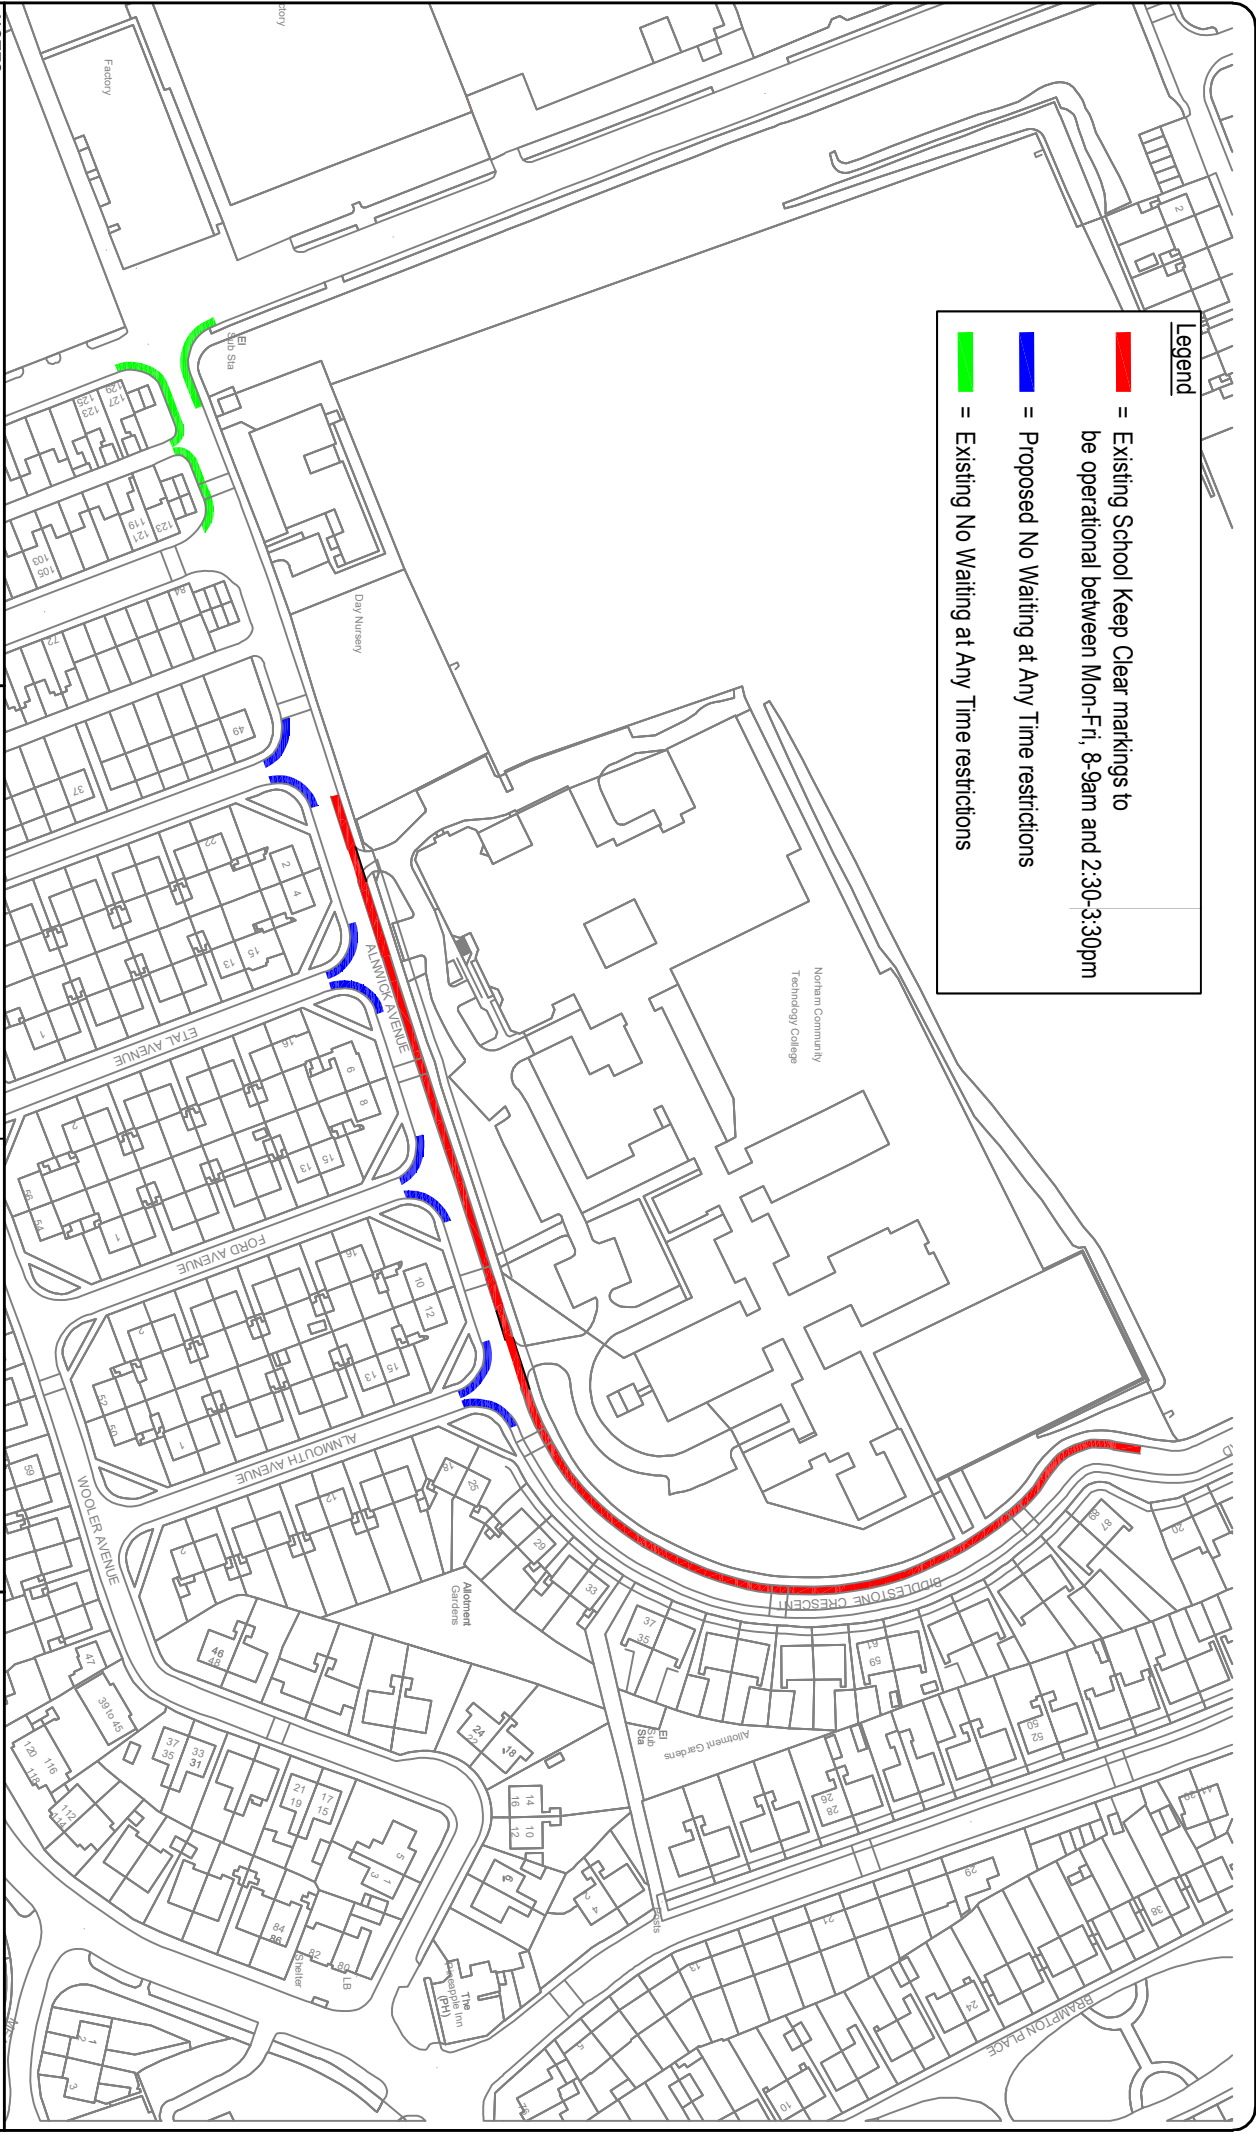

NOTES

- Part or whole of this is reproduced from Ordnance Survey material with the permission of Ordnance Survey on behalf of the Controller of Her Majesty's Stationery Office. Crown copyright. Unauthorised reproduction infringes Crown copyright and may lead to prosecution or civil proceedings. North Tyneside Council Licence No 100017901, 2006
- All dimensions are in millimetres and all levels are in meters unless otherwise stated.
- The Contractor is to take all reasonable precautions for the location and protection of any public or private apparatus in the vicinity of the works.

Client

Project Title
**Alnwick Ave / Biddlestone Crescent,
 North Shields**


Drawing Title

**Proposed Amendments to School Keep
 Clear timings - Restrictions to be operational
 between 8-9am and 2:30-3:30pm**

Project No.	Dwg. No.	Drawn By	Checked
BIDDSKC	001	JK	NS
Date.	Scale	Revision	Sheet Size
Dec 2024	1:1500		

Engineering Services

Regeneration and Economic
 Development
 Cobalt 16 The Silverlink North
 Quadrant, Cobalt Business Park
 West Alldritt
 Newcastle Upon Tyne
 NE27 0BY
 E-mail: traffc@northtyneside.gov.uk
 Web: www.northtyneside.gov.uk



**North
 Tyneside
 Council**