



Proposed Ground Floor Layout
Scale 1:50@A1

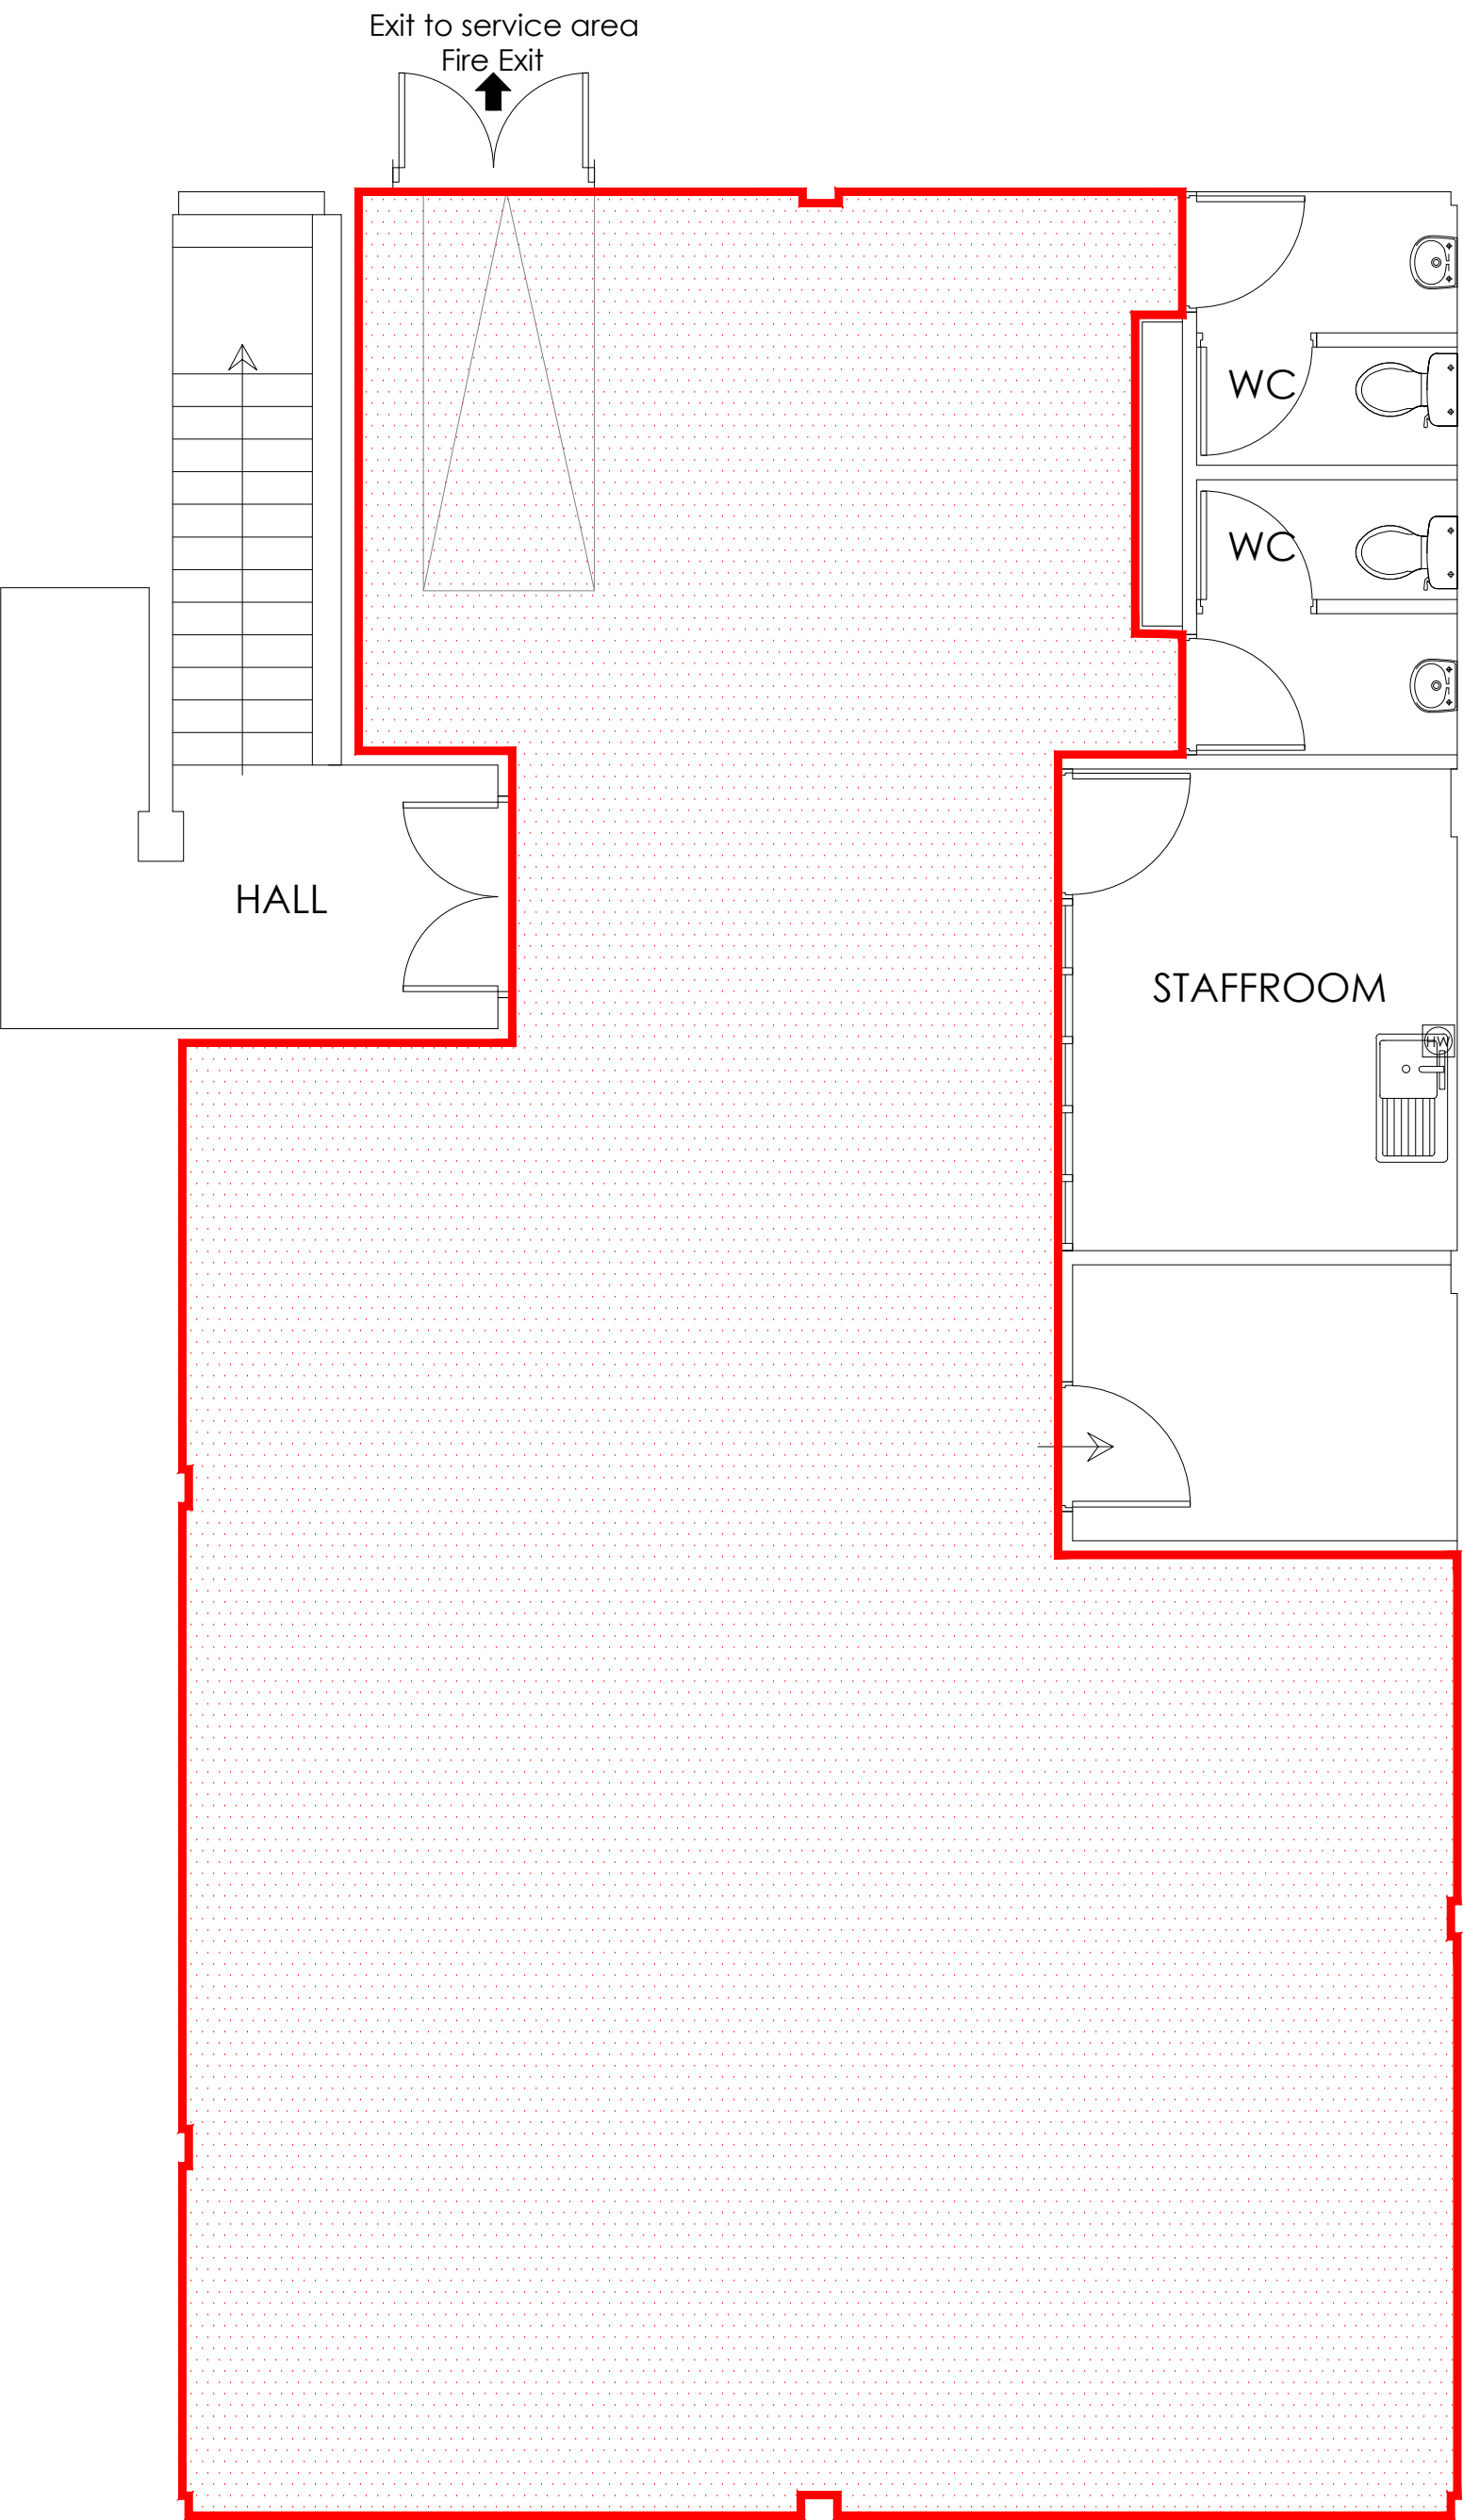

Proposed First Floor Layout
Scale 1:50@A1

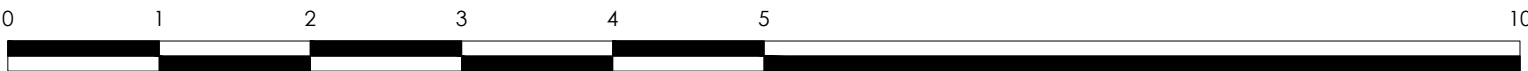

this drawing remains the property of fisch design limited and duplication of this drawing in whole or any part is strictly forbidden without prior written permission from fisch design ltd

all structural alterations are to be approved by a structural engineer

do not scale from this drawing, all dimensions to be checked on site

FLOOR AREA'S (M²)	
Ground Floor	
LICENCE	180
First Floor	
LICENCE	112

 Licensed Area in which facilities for gaming will be provided

Anything shown on this plan, which is not required by The Gambling Act 2005 (Premises Licenses and Provisional Statements) Regulation 2007 is for illustrative purposes only, and does not form part of the premises licence.

RevA 15.02.24 TG - Ammends following solicitors comments

DWG NO:	2228-L1	REVISION:	A
CLIENT:	LOL ENTERTAINMENT		
PROJECT:	LOL BINGO UNIT 15 FORUM SHOPPING CENTRE WALLSEND NE28 8JR		
TITLE:	BINGO LICENCE DRAWING		
ORIGIN:	SG	CHECKED:	SG
SCALE:	1:50@A1	DATE:	JAN 2024



fisch
INTERIORS & ARCHITECTURE

FISCH DESIGN LTD
1 HERITAGE BUSINESS CENTRE
DERBY ROAD, BELPER
DERBYSHIRE, DE56 1SW

+44 (0) 1773 828222 / WWW.FISCHDESIGN.CO.UK / MAIL@FISCHDESIGN.CO.UK