


GENERAL ARRANGEMENTS PLAN
SCALE 1:500

- KEY**
- Existing trees to be removed
 - Existing trees to be retained
 - Proposed Semi-Mature Trees
 - Swale Planting**
A mix of ornamental shrubs and grasses with medium water resilience
 - Shrub Planting**
A mix of ornamental shrubs and grasses with specimens planted at intervals
 - Special Cornfield Annuals mix**
A mix of wildflower species with an extensive colour display
 - Pond Edge Mix**
A mix of grass and wildflower species with medium to high water resilience
 - General Purpose Meadow Grass Mixture**
A combination of low growing grasses that produce a short, open flower-friendly area
 - Grass Strip**
Strong Lawn Grass mix with clover
 - Timber bench**
Hardwood Timber bench with a stainless steel frame to be installed on hard-standing surface.
 - Proposed Ornamental glacial boulder - 2 / 3.5 tonnes
 - Proposed Grass Strip Adjacent to Highway
 - Proposed Pedestrian/Cycle Lane
 - Proposed Bus Lane

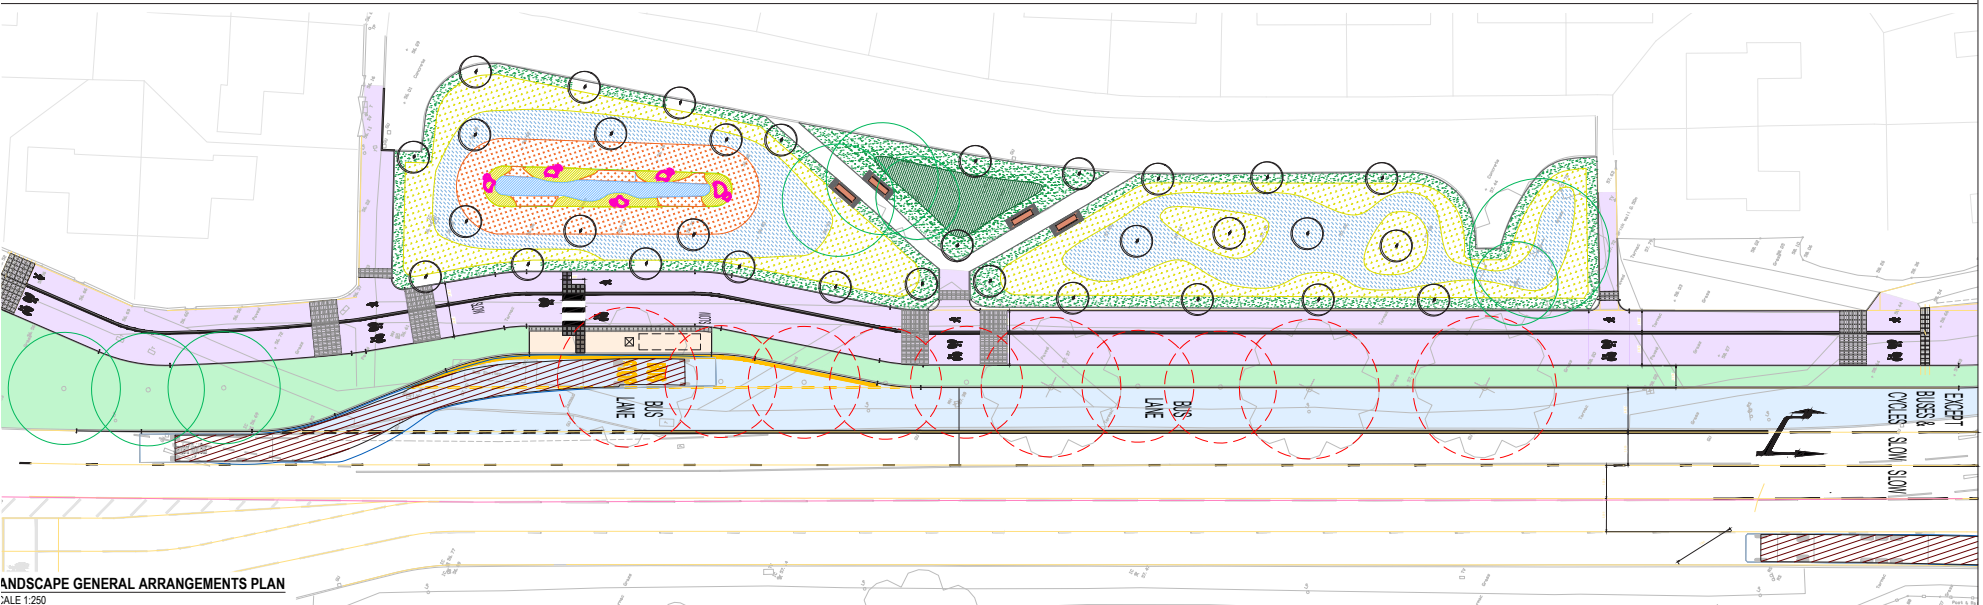

LANDSCAPE GENERAL ARRANGEMENTS PLAN
SCALE 1:250

