


**SHEET LOCATION PLAN**  
SCALE 1:10000

- KEY:**
- FOOTWAY CONSTRUCTION (ASPHALT)
  - FOOTWAY CONSTRUCTION (PAVING SLABS)
  - CARRIAGEWAY CONSTRUCTION
  - VERGELANDSCAPED AREA
  - TACTILE PAVING - GREY BLISTER
  - TACTILE PAVING - GREY CORDUROY
  - TACTILE PAVING - RED BLISTER
  - EXISTING ROAD MARKINGS
  - NEW ROAD MARKINGS
  - REFUGE BEACON
  - BIN LOCATION
  - KEEP LEFT BOLLARD
  - CYCLE ROUTE BOLLARD

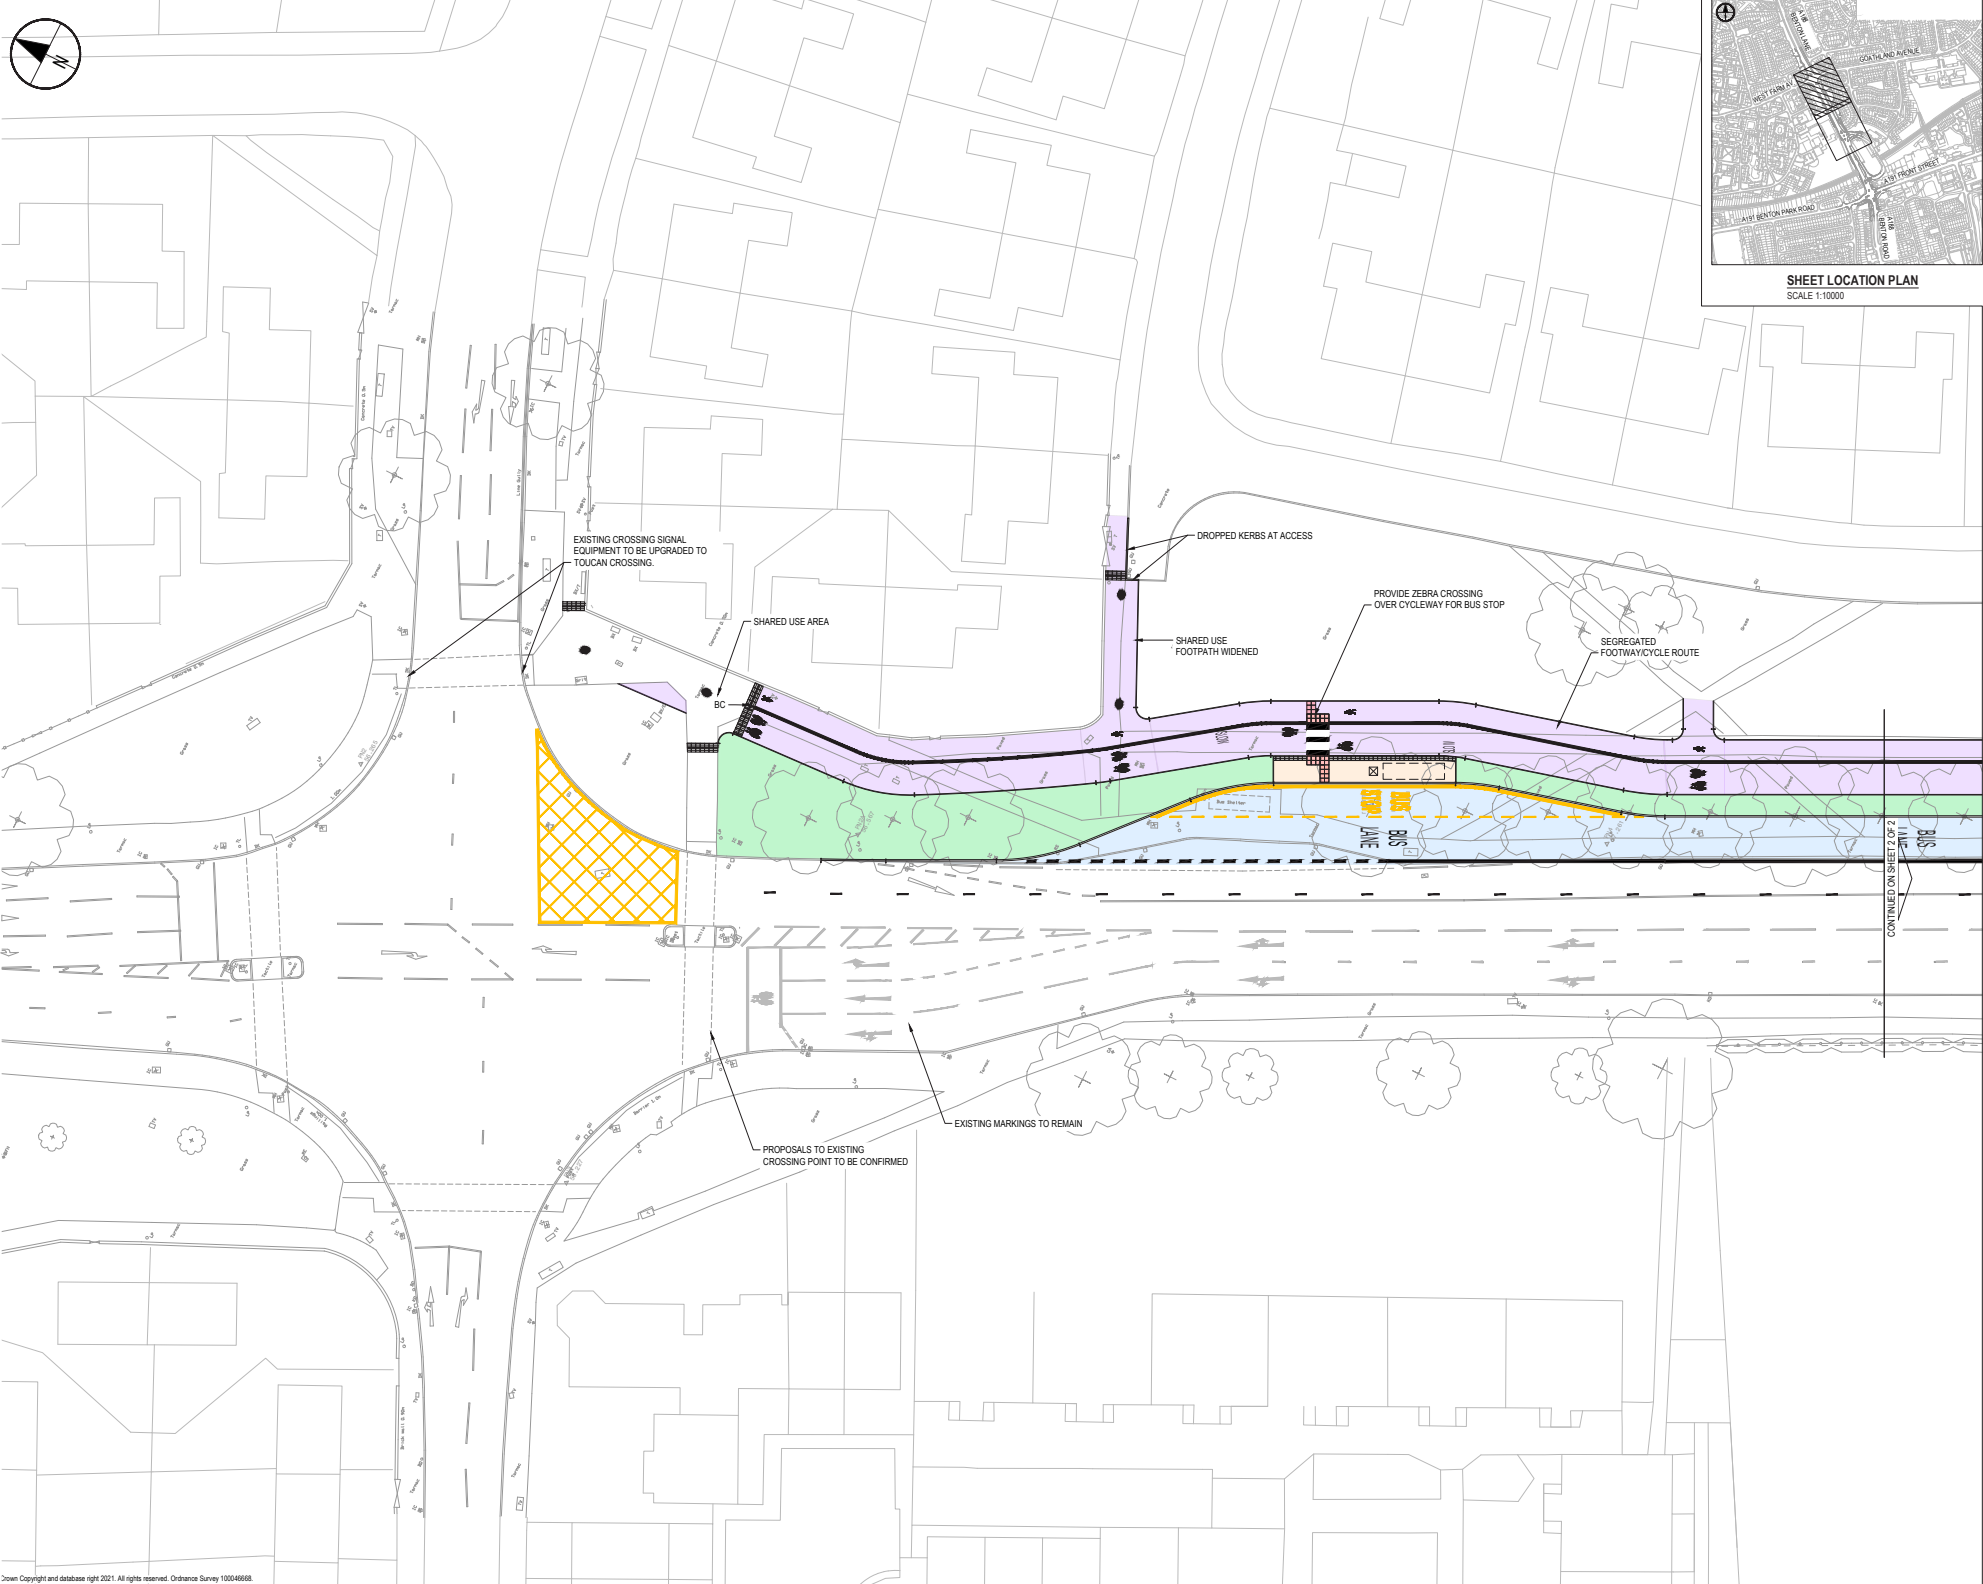

Four Lane Ends: Bus Priority  
& Active Travel Improvements  
Consultation Plan  
Sheet 1 of 2  
(February 2022)