


# ILLUSTRATIVE PLAN ONLY


this drawing remains the property of fisch design limited and duplication of this drawing in whole or any part is strictly forbidden without prior written permission from fisch design ltd

all structural alterations are to be approved by a structural engineer

do not scale from this drawing, all dimensions to be checked on site

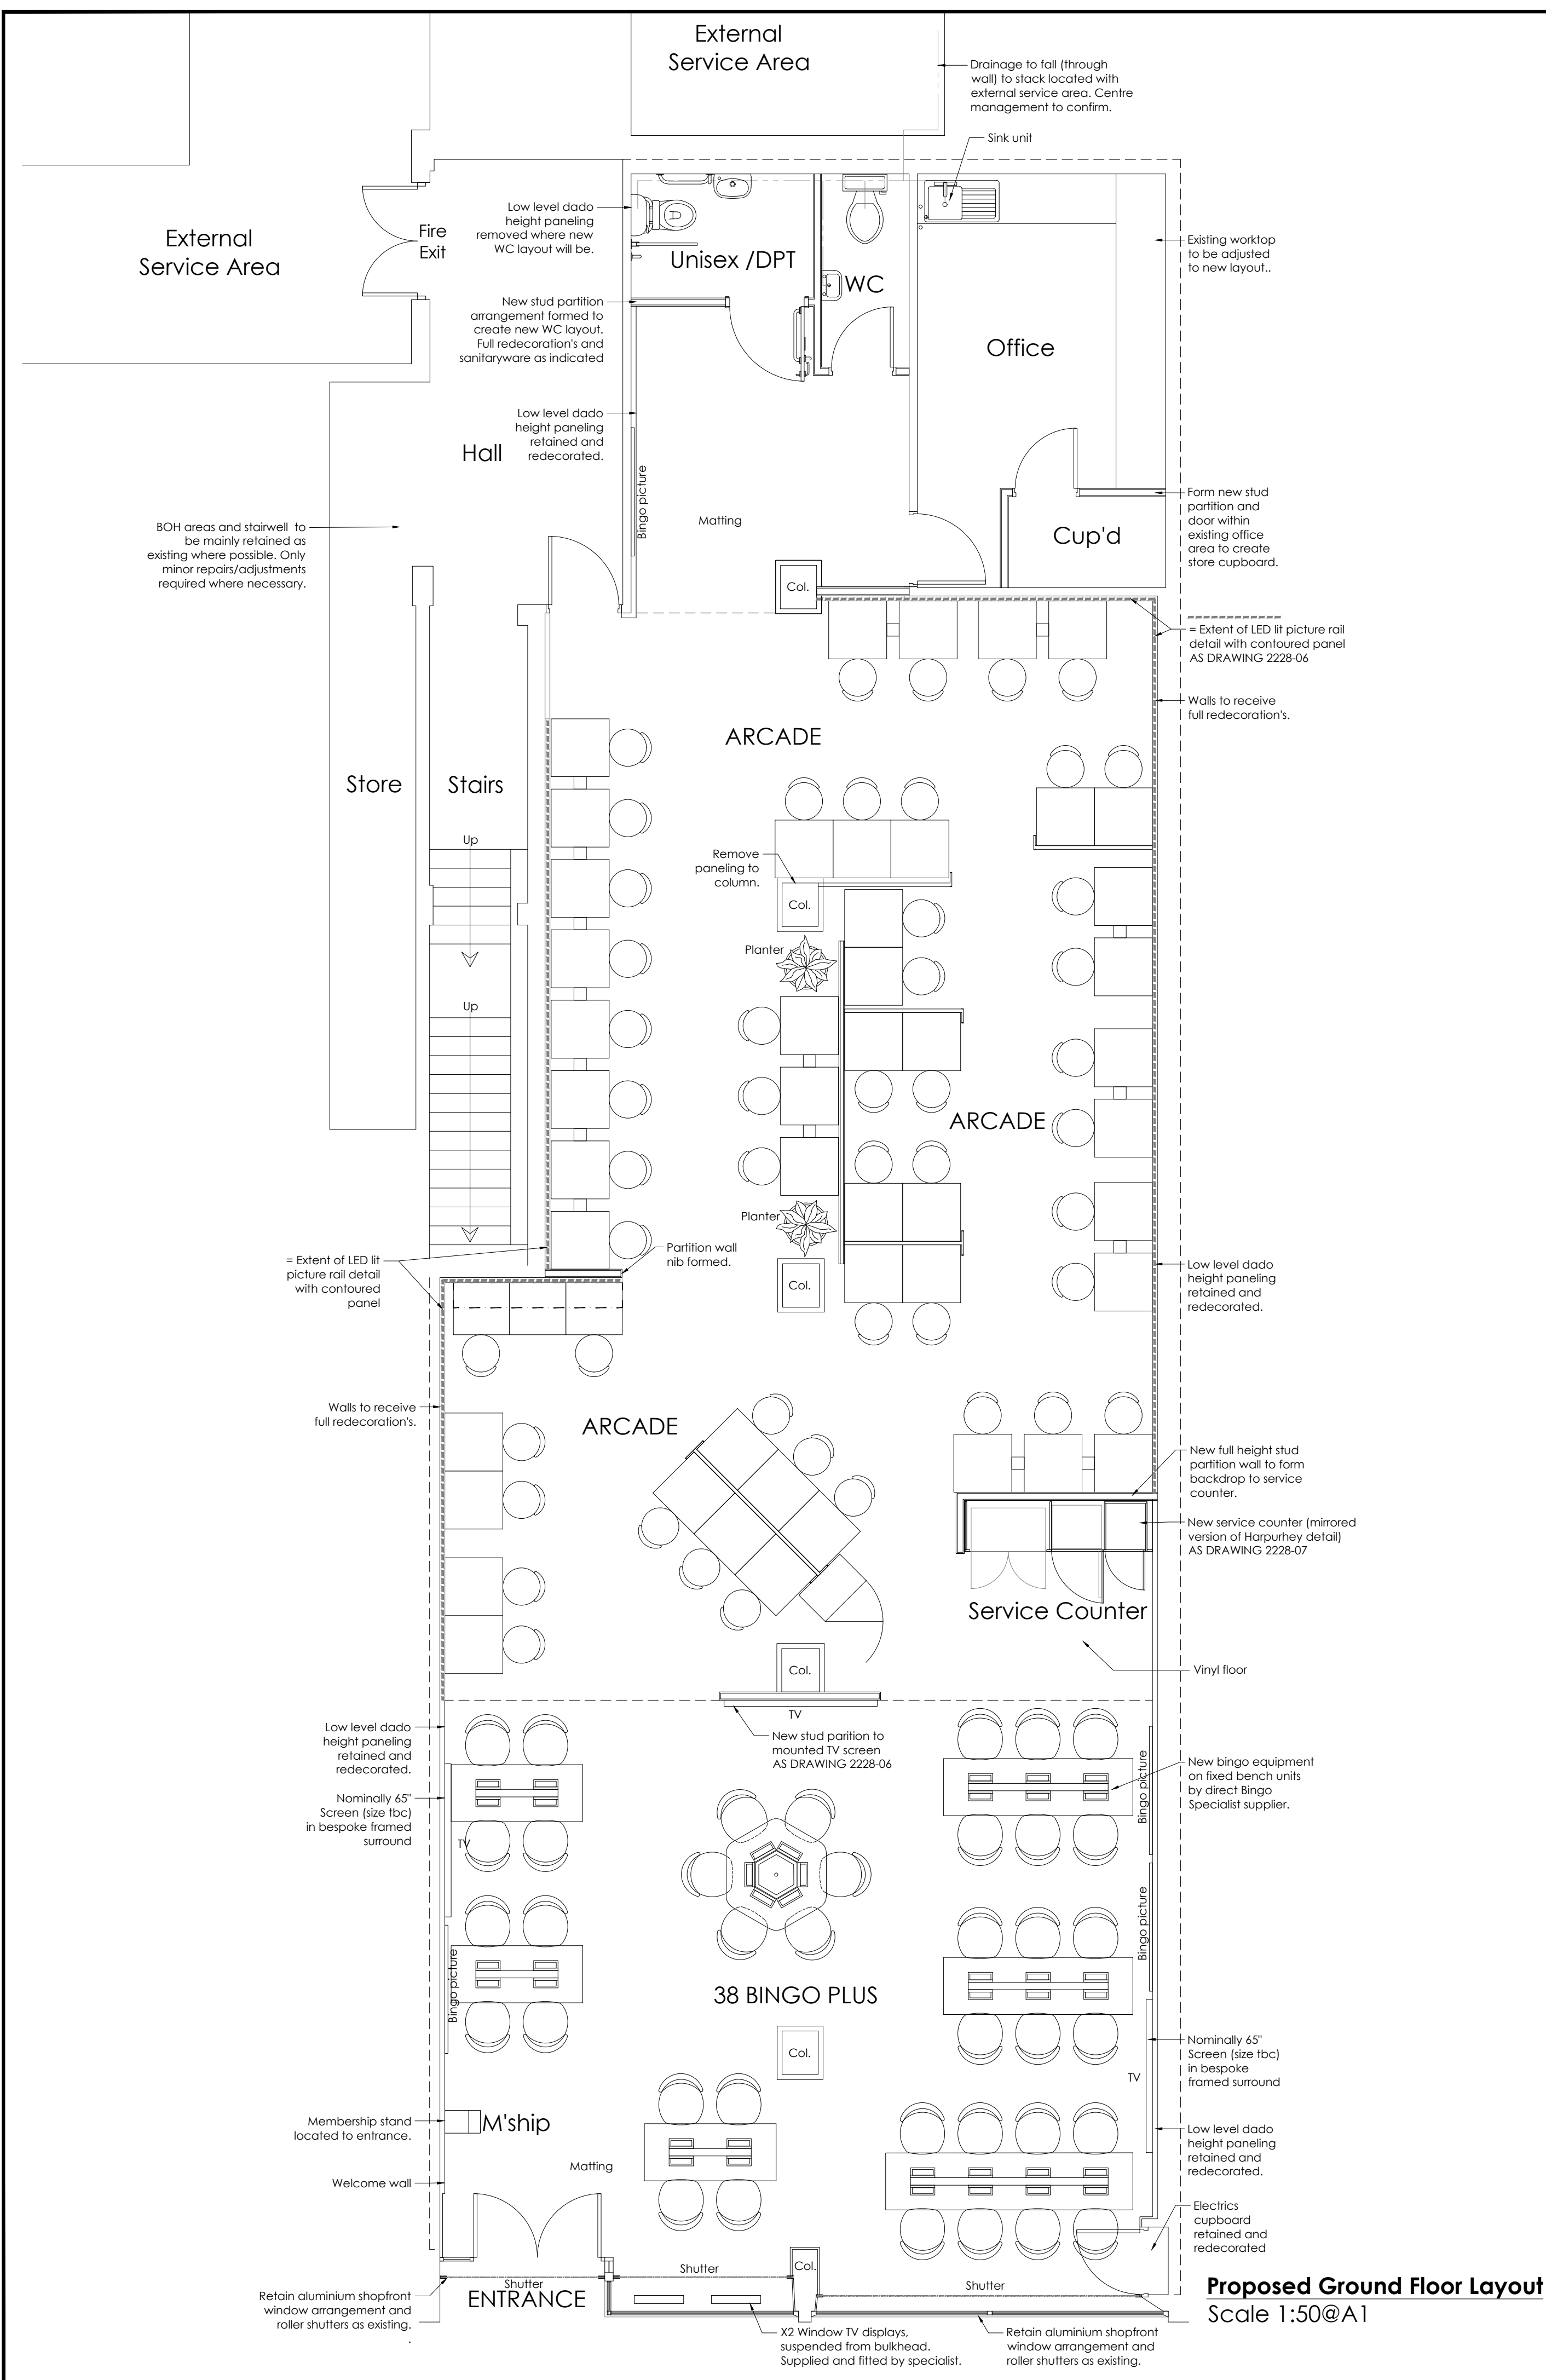

Anything shown on this plan is for illustrative purposes only and does not form part of the premises license.

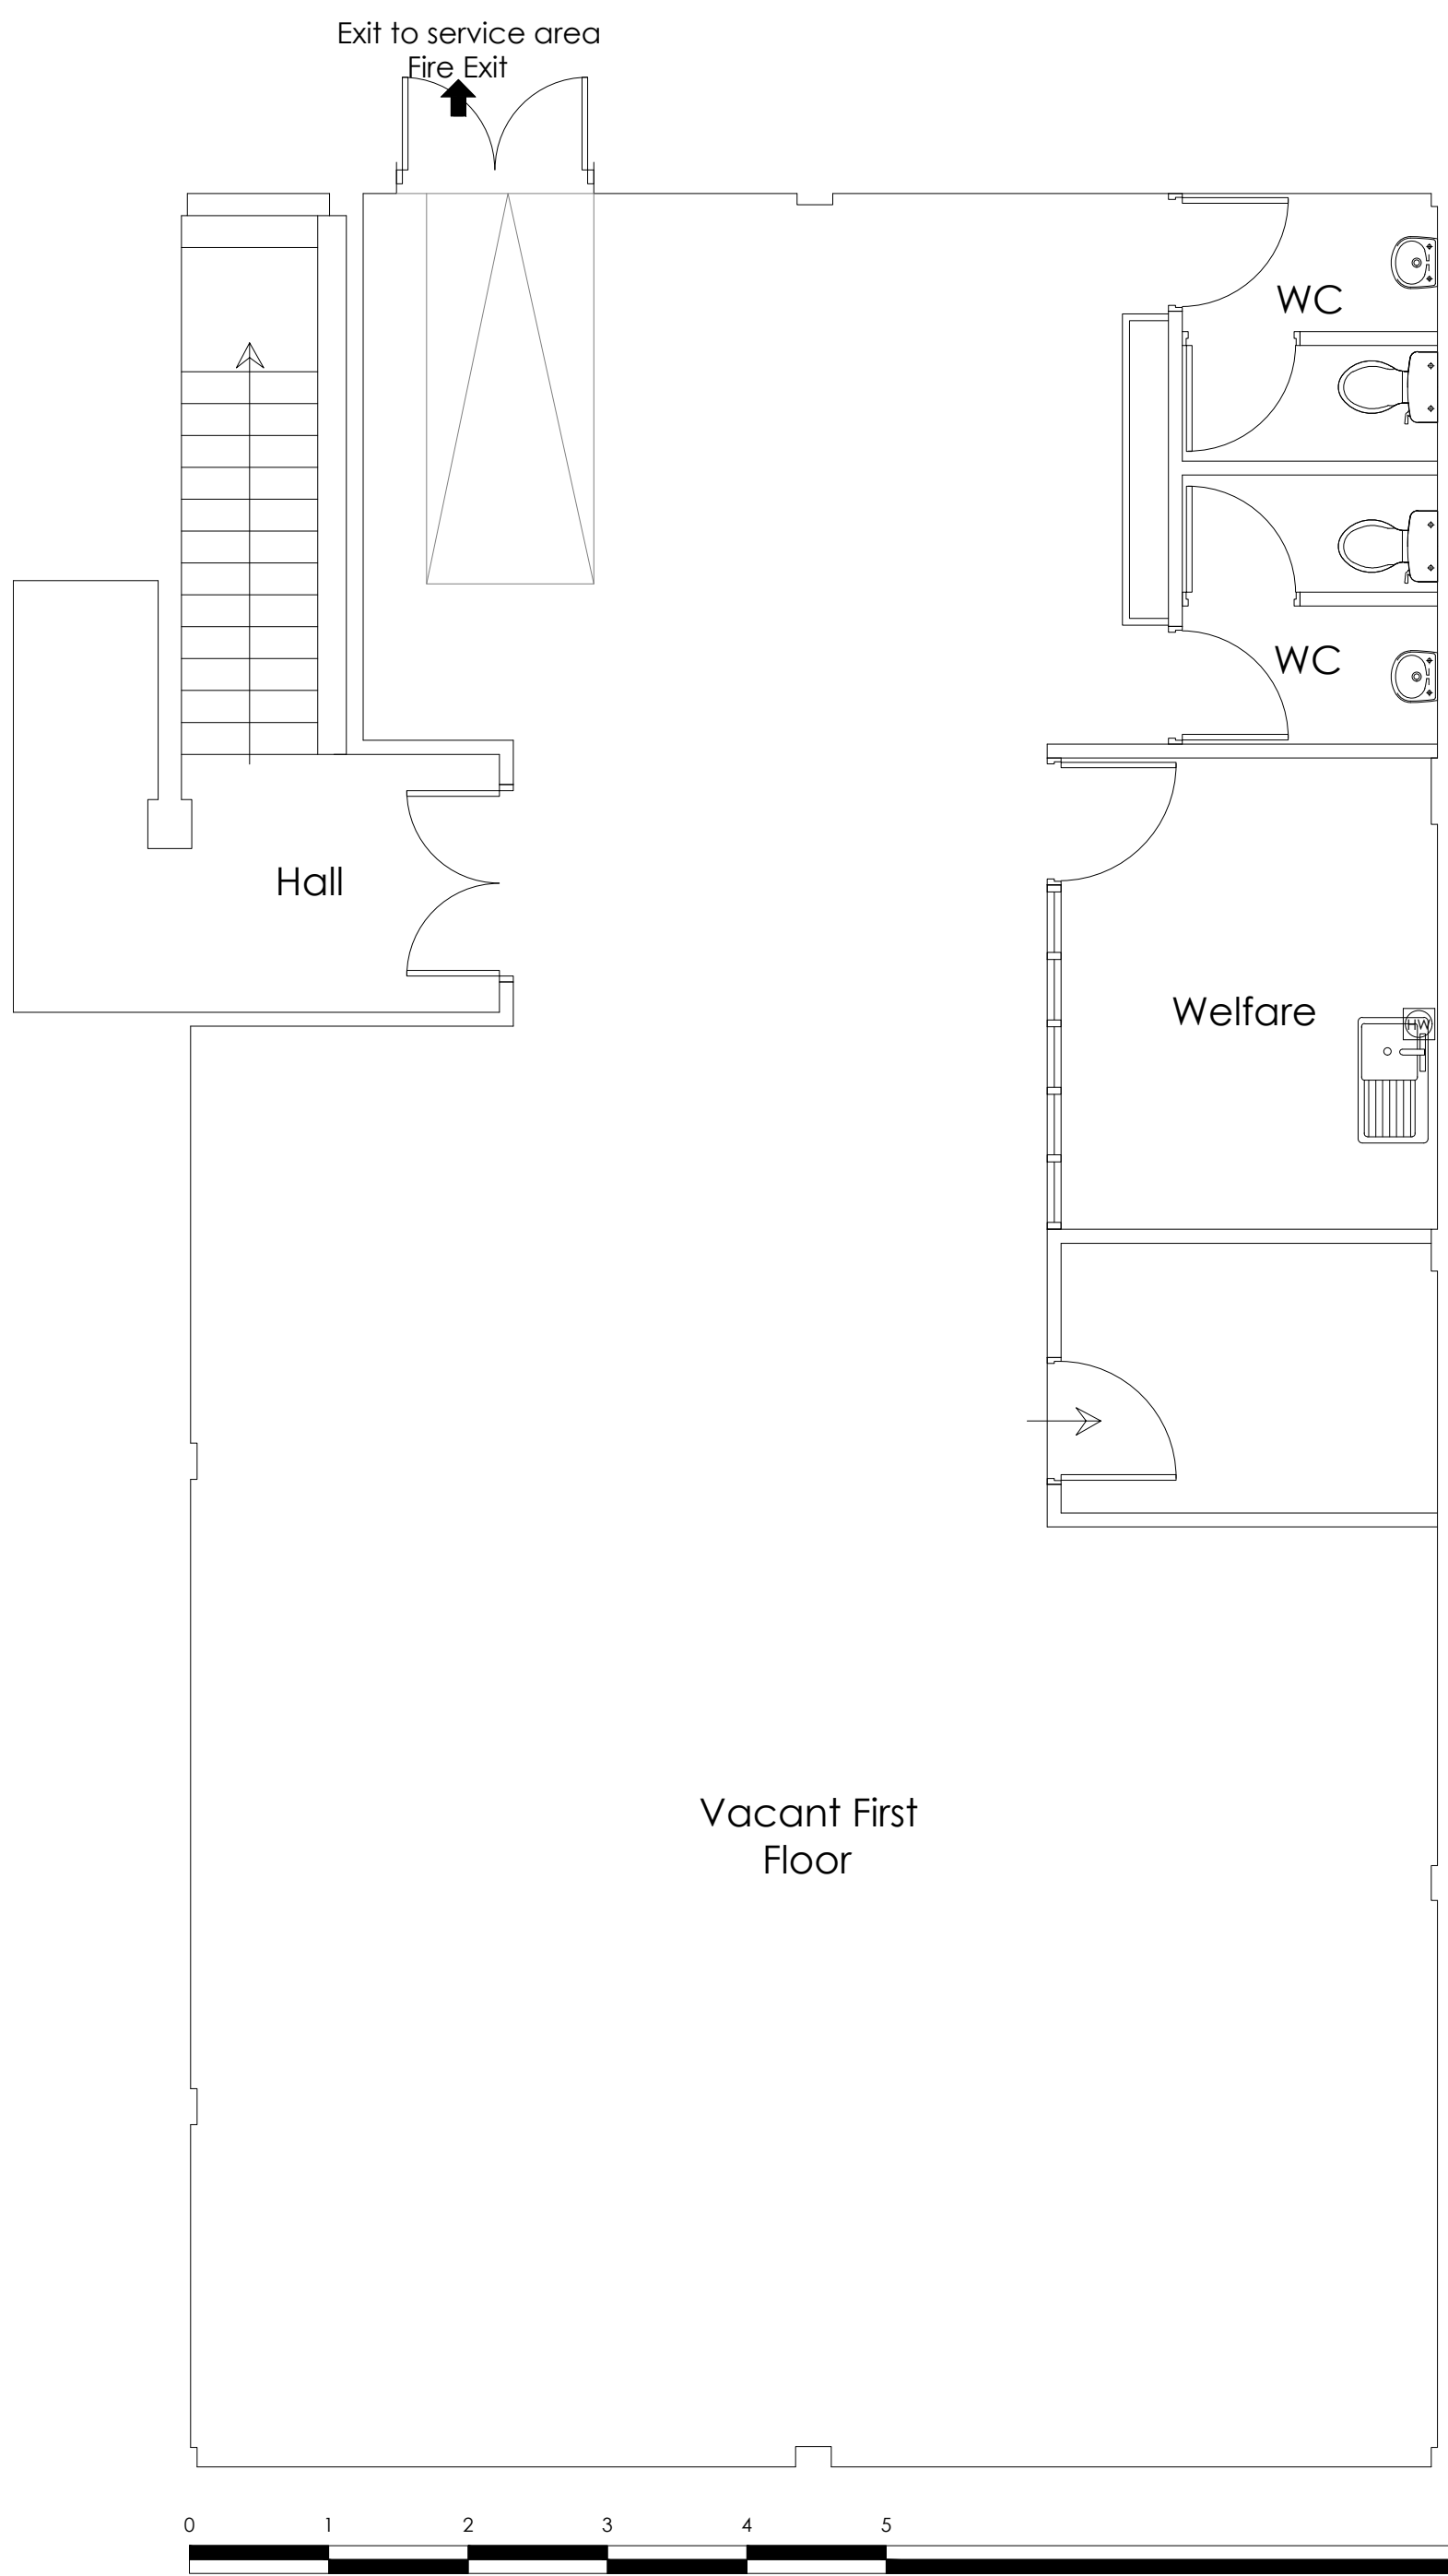

RevA 15.02.24 TG - Ammends following solicitors comments			
DWG NO:	2228-08	REVISION:	A
CLIENT:	LOL ENTERTAINMENT		
PROJECT:	LOL BINGO UNIT 15 FORUM SHOPPING CENTRE WALLSEND NE28 8JR		
TITLE:	PROPOSED LAYOUT ILLUSTRATIVE PLAN ONLY		
ORIGIN:	SG	CHECKED:	SG
SCALE:	1:50@A1	DATE:	JAN 2024
		<div>FISCH DESIGN LTD</div> <div>1 HERITAGE BUSINESS CENTRE</div> <div>DERBY ROAD, BELPER</div> <div>DERBYSHIRE, DE56 1SW</div>	
+44 (0)1773 828222 / WWW.FISCHDESIGN.CO.UK / MAIL@FISCHDESIGN.CO.UK			